
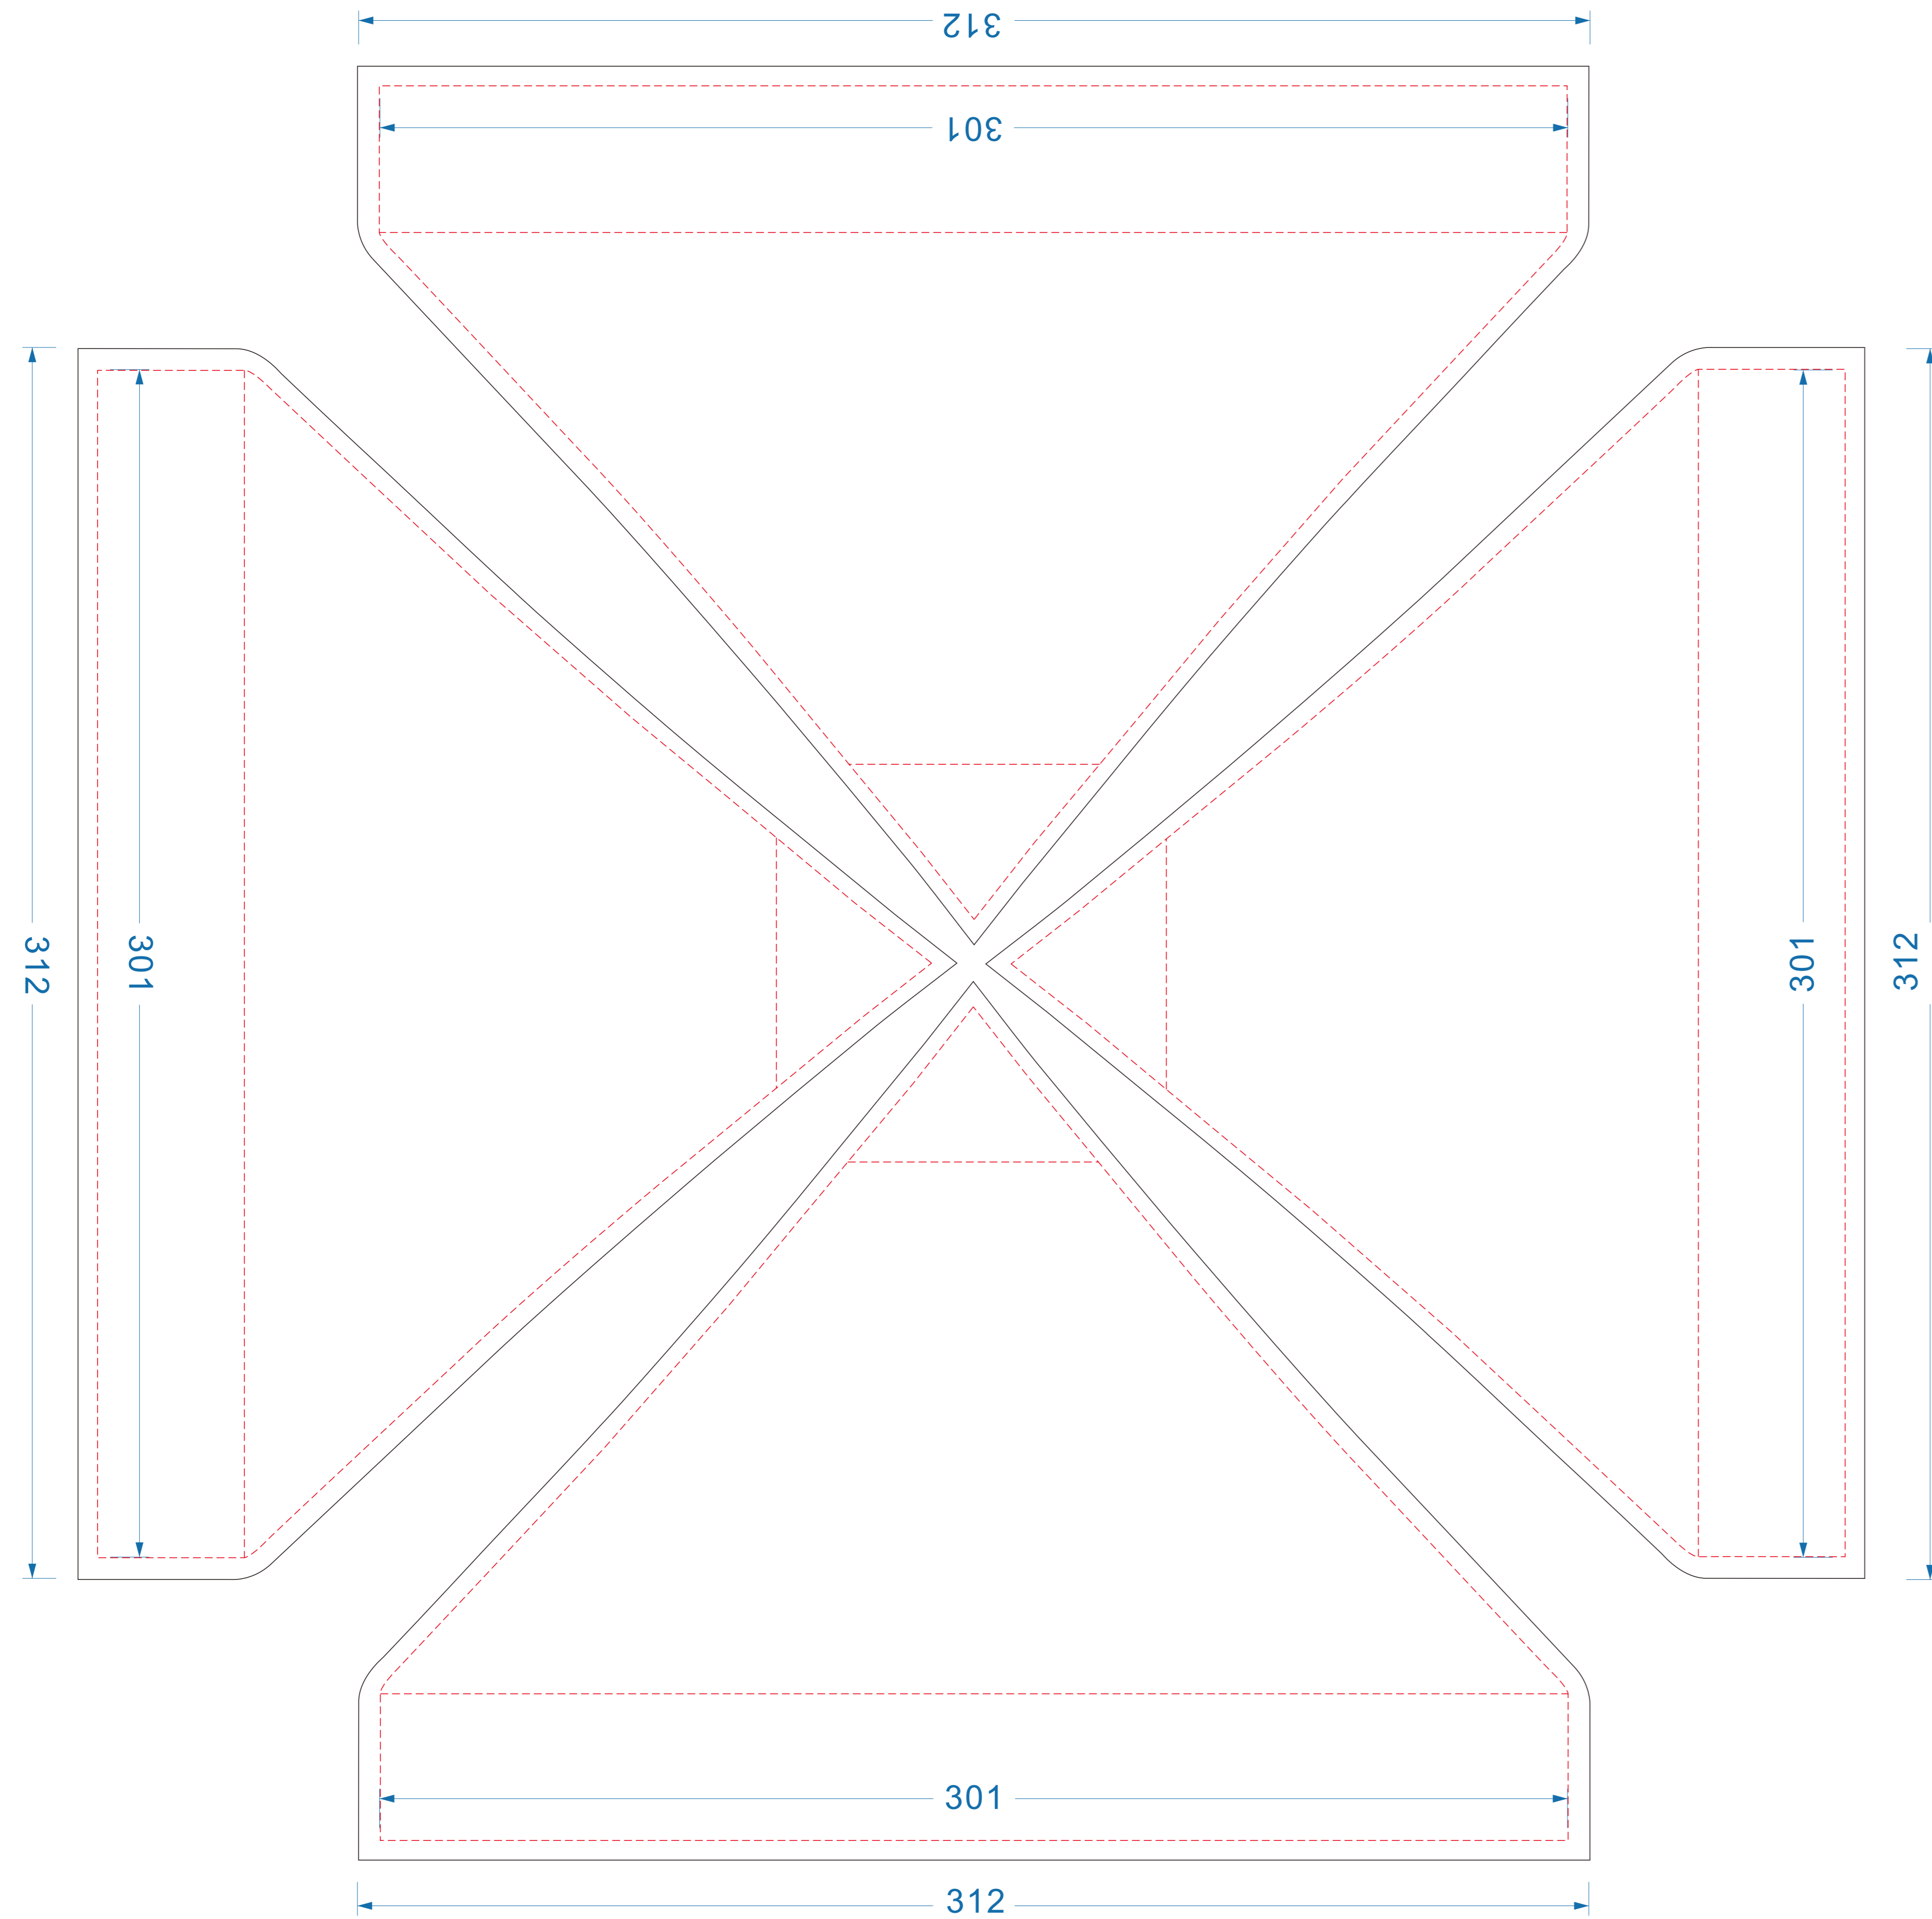
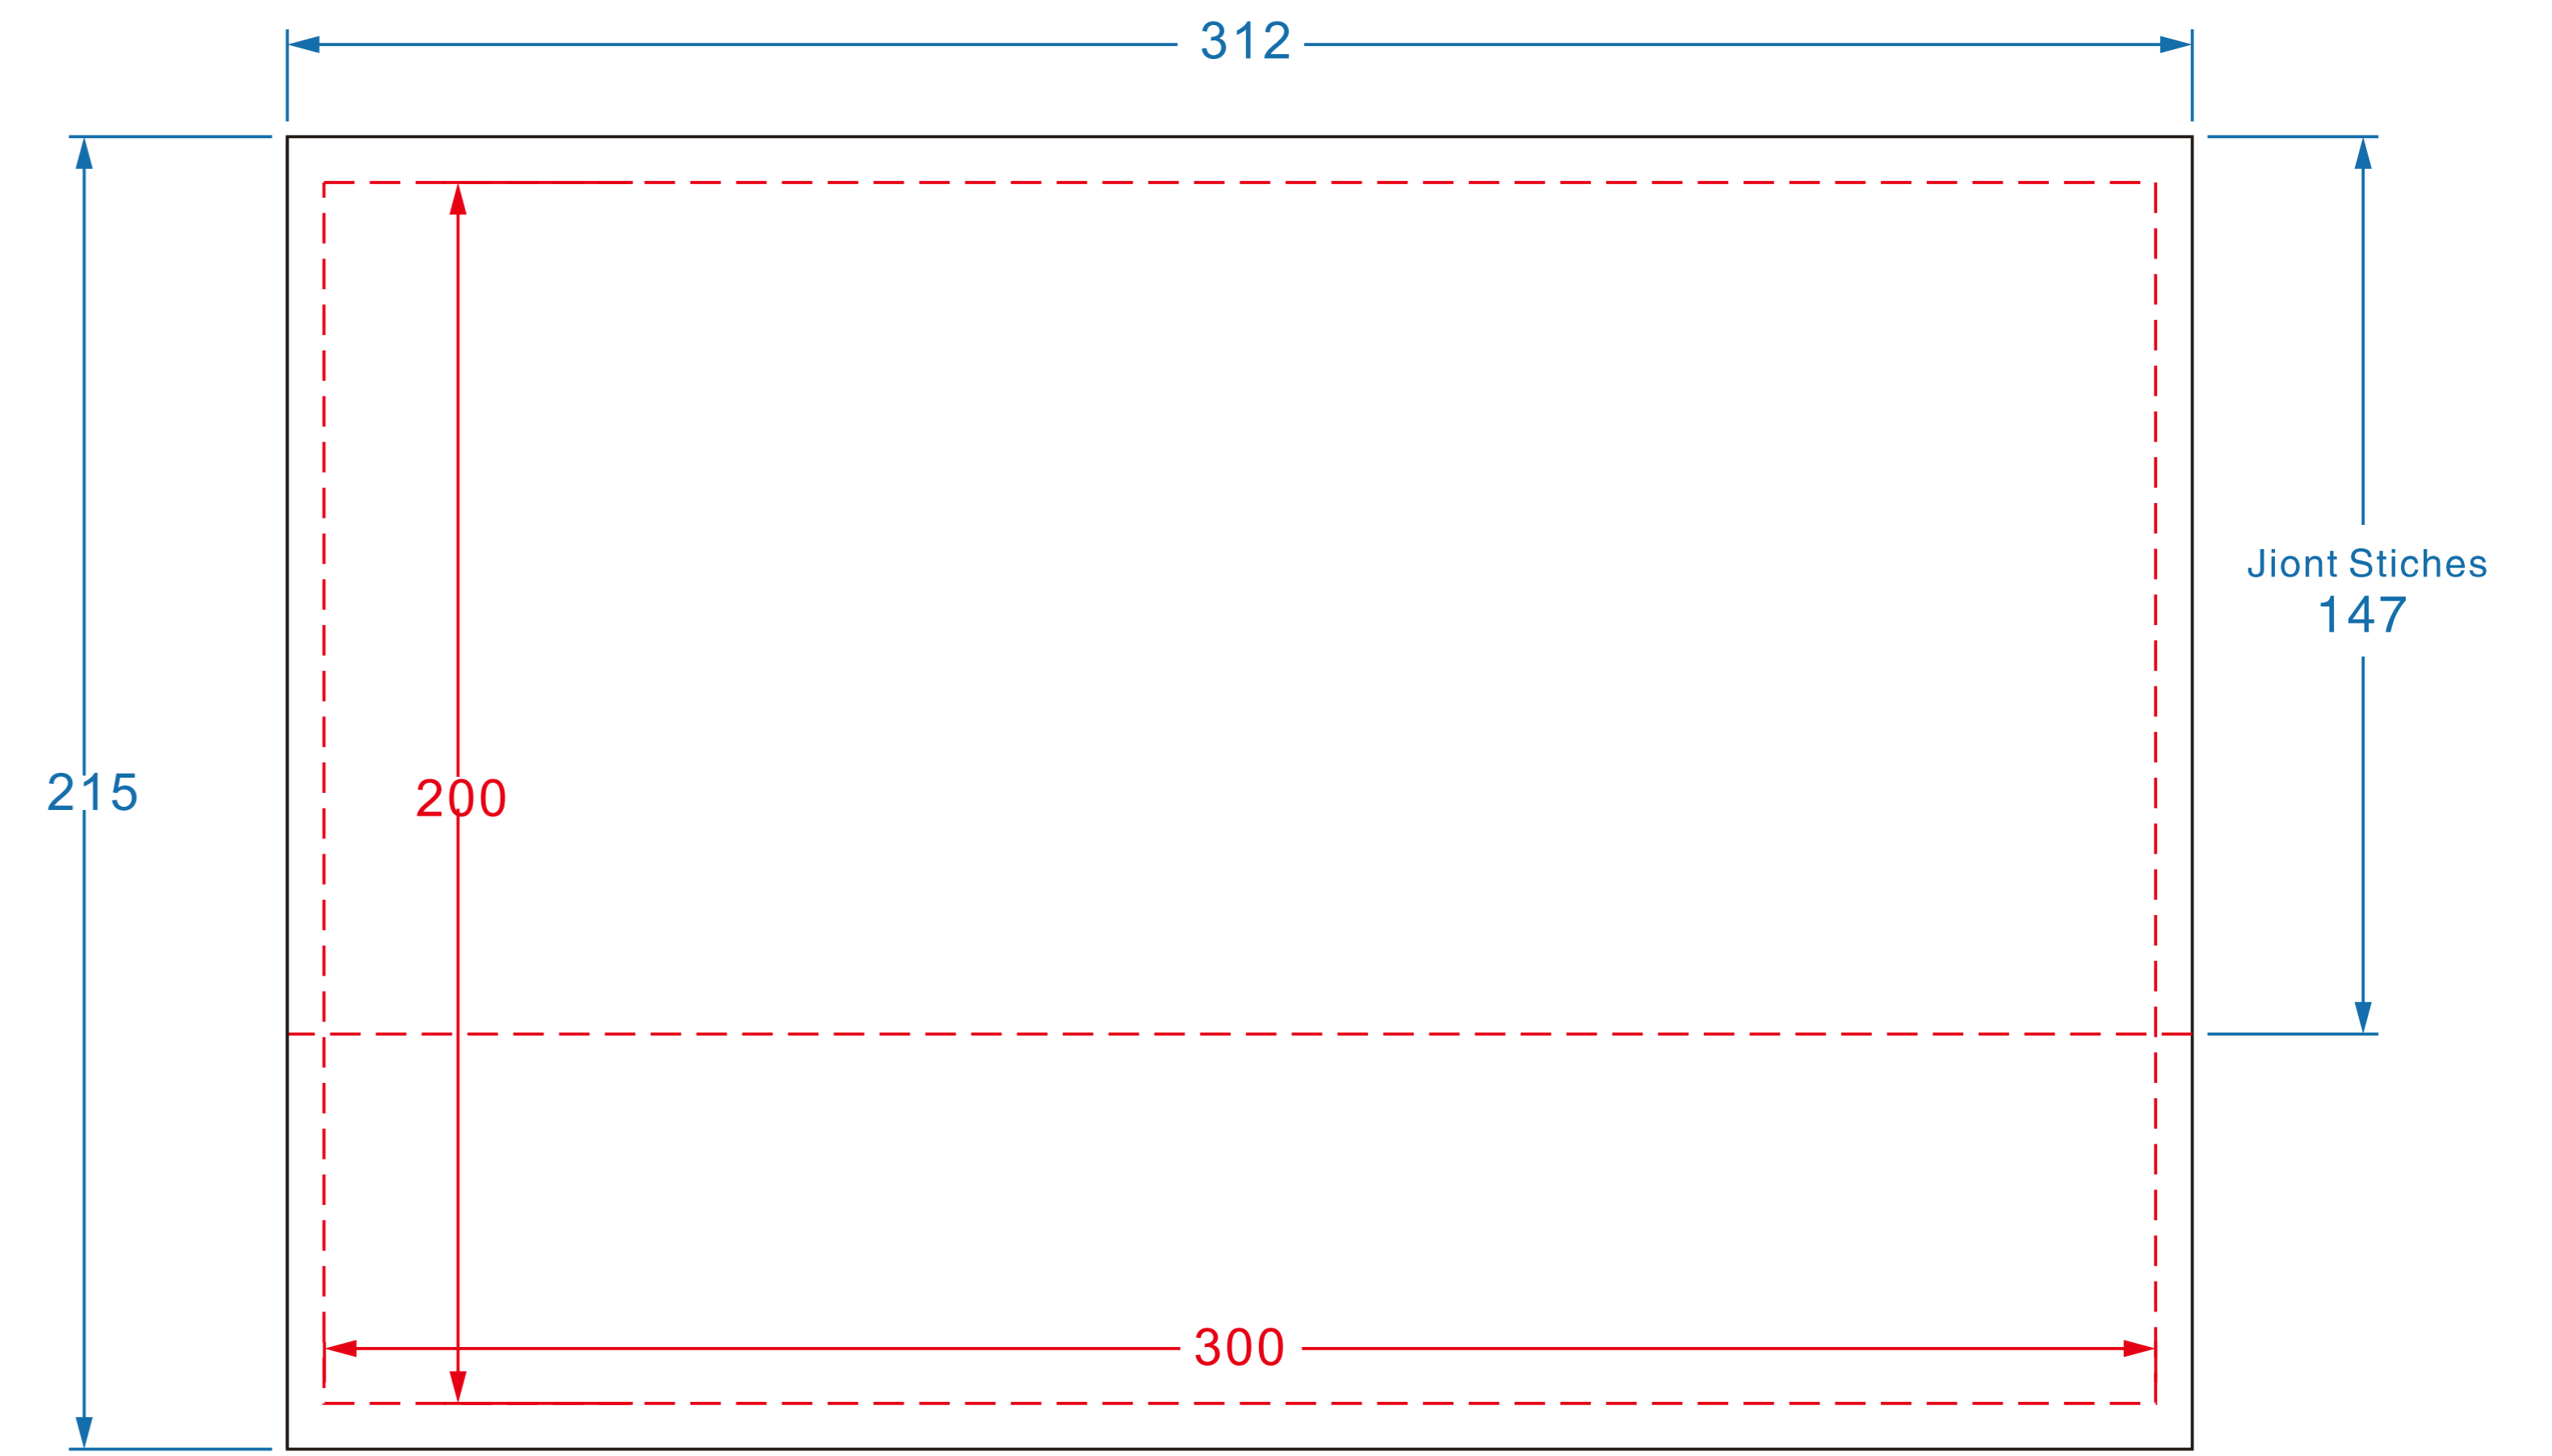


3 X 3 m
1:10_(cm)


Half Wall	3mX1m
Full Wall	3mX2m
Safe Area	



Tent Top




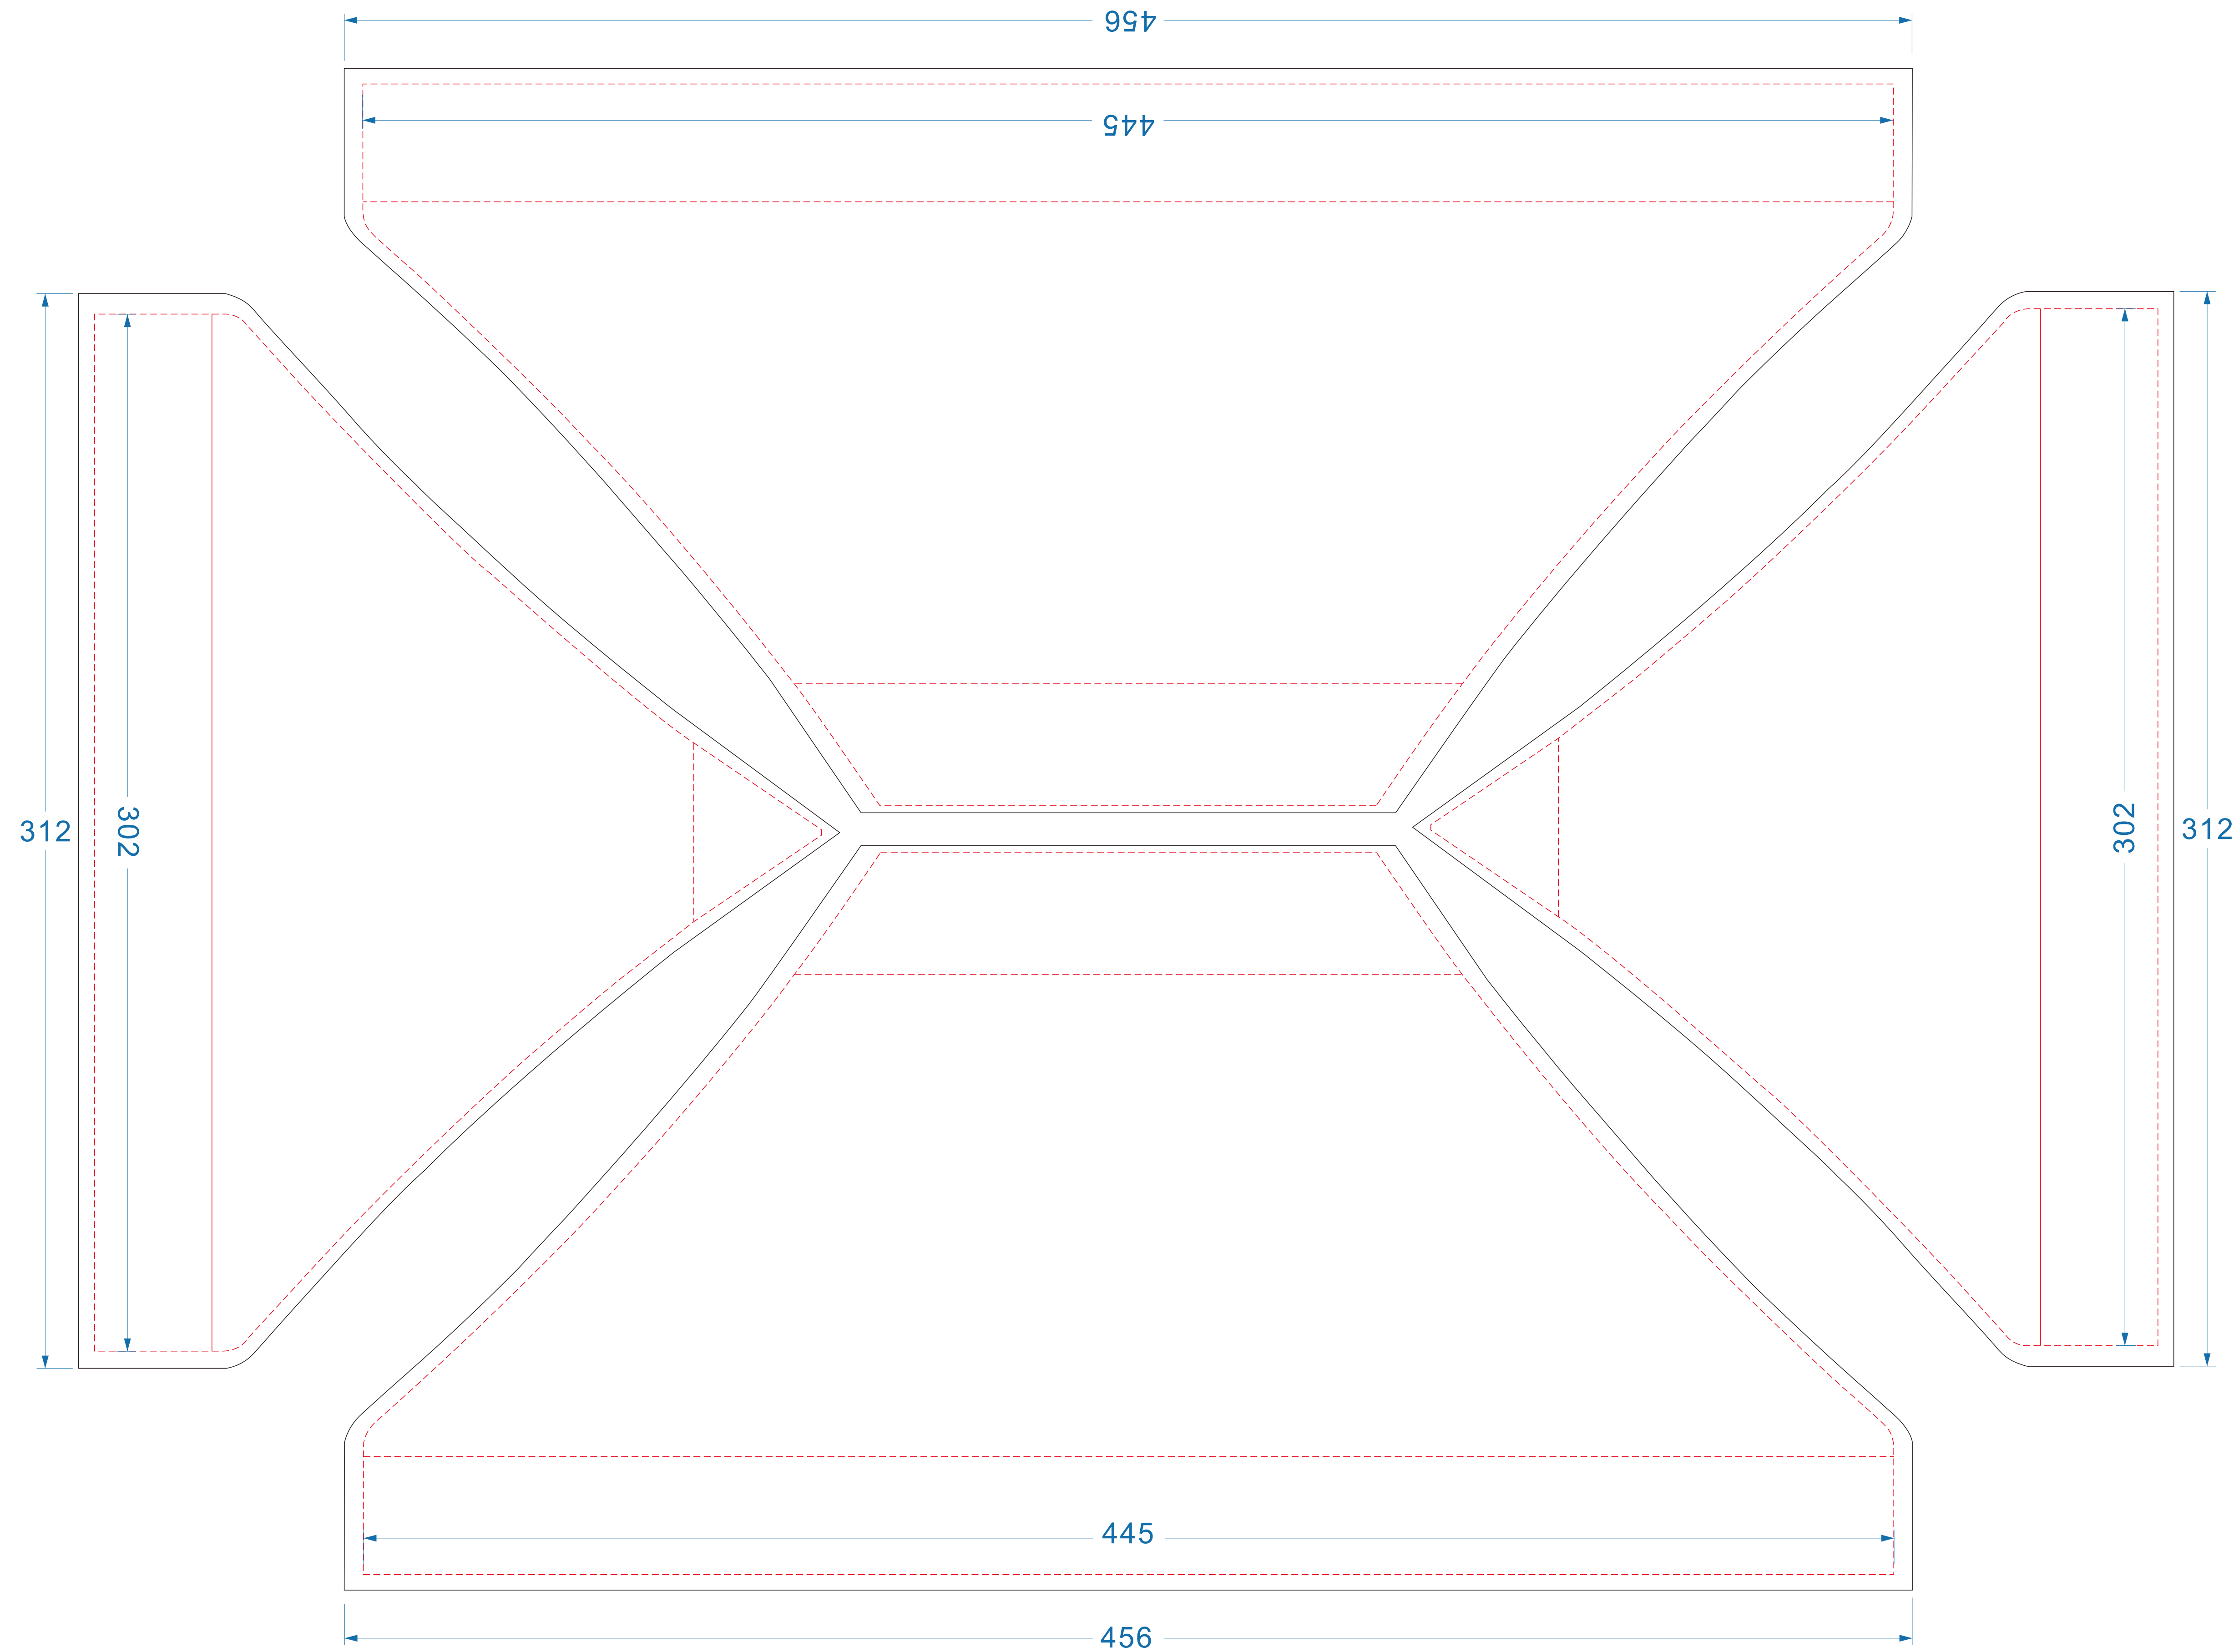
Full Wall

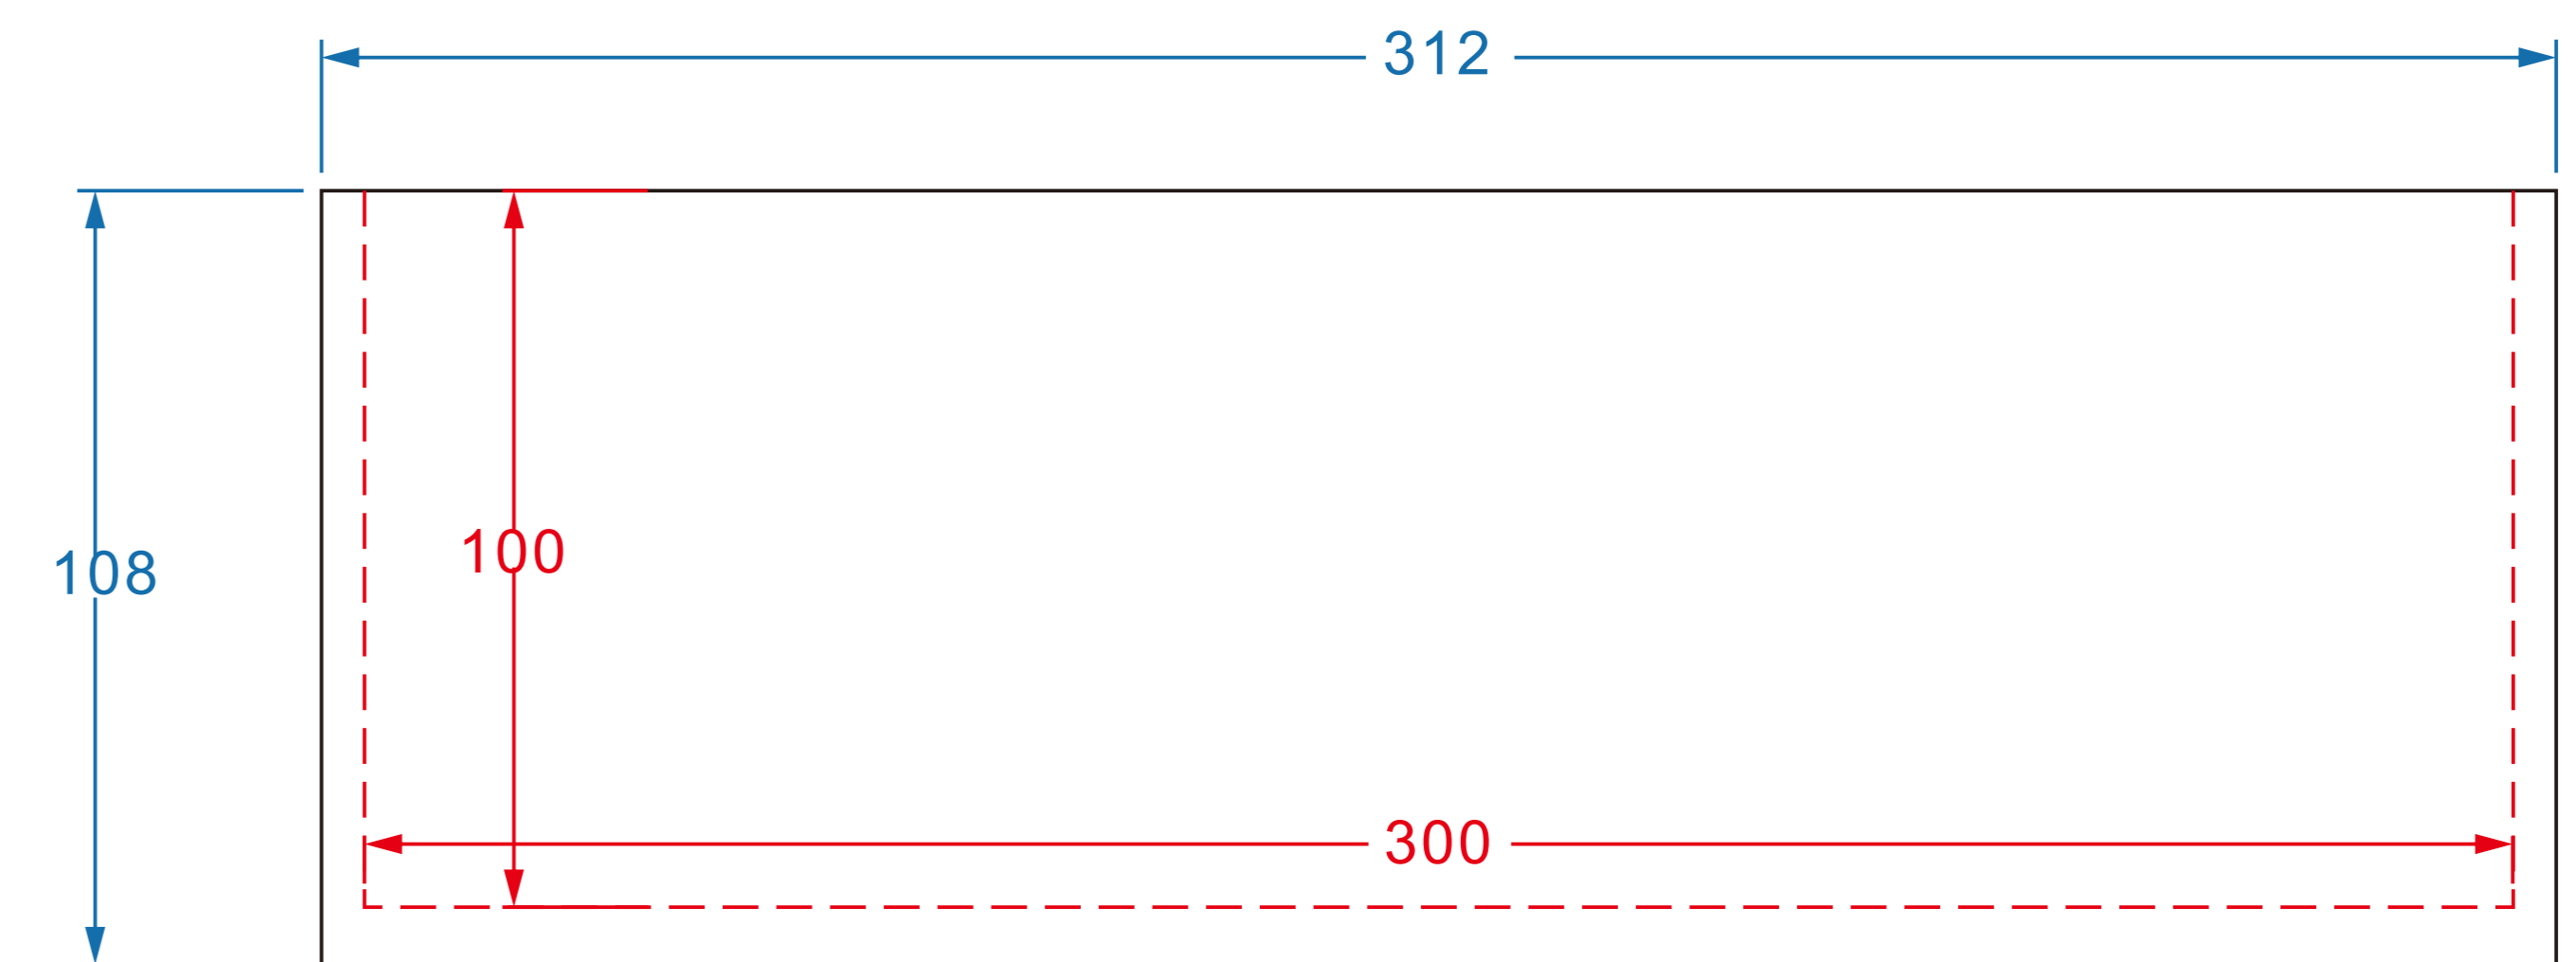

Half Wall

3X4.5m
1:10_(cm)


Half Wall	3mX1m
Full Wall	3mX2m
Safe Area	



Tent Top




Full Wall

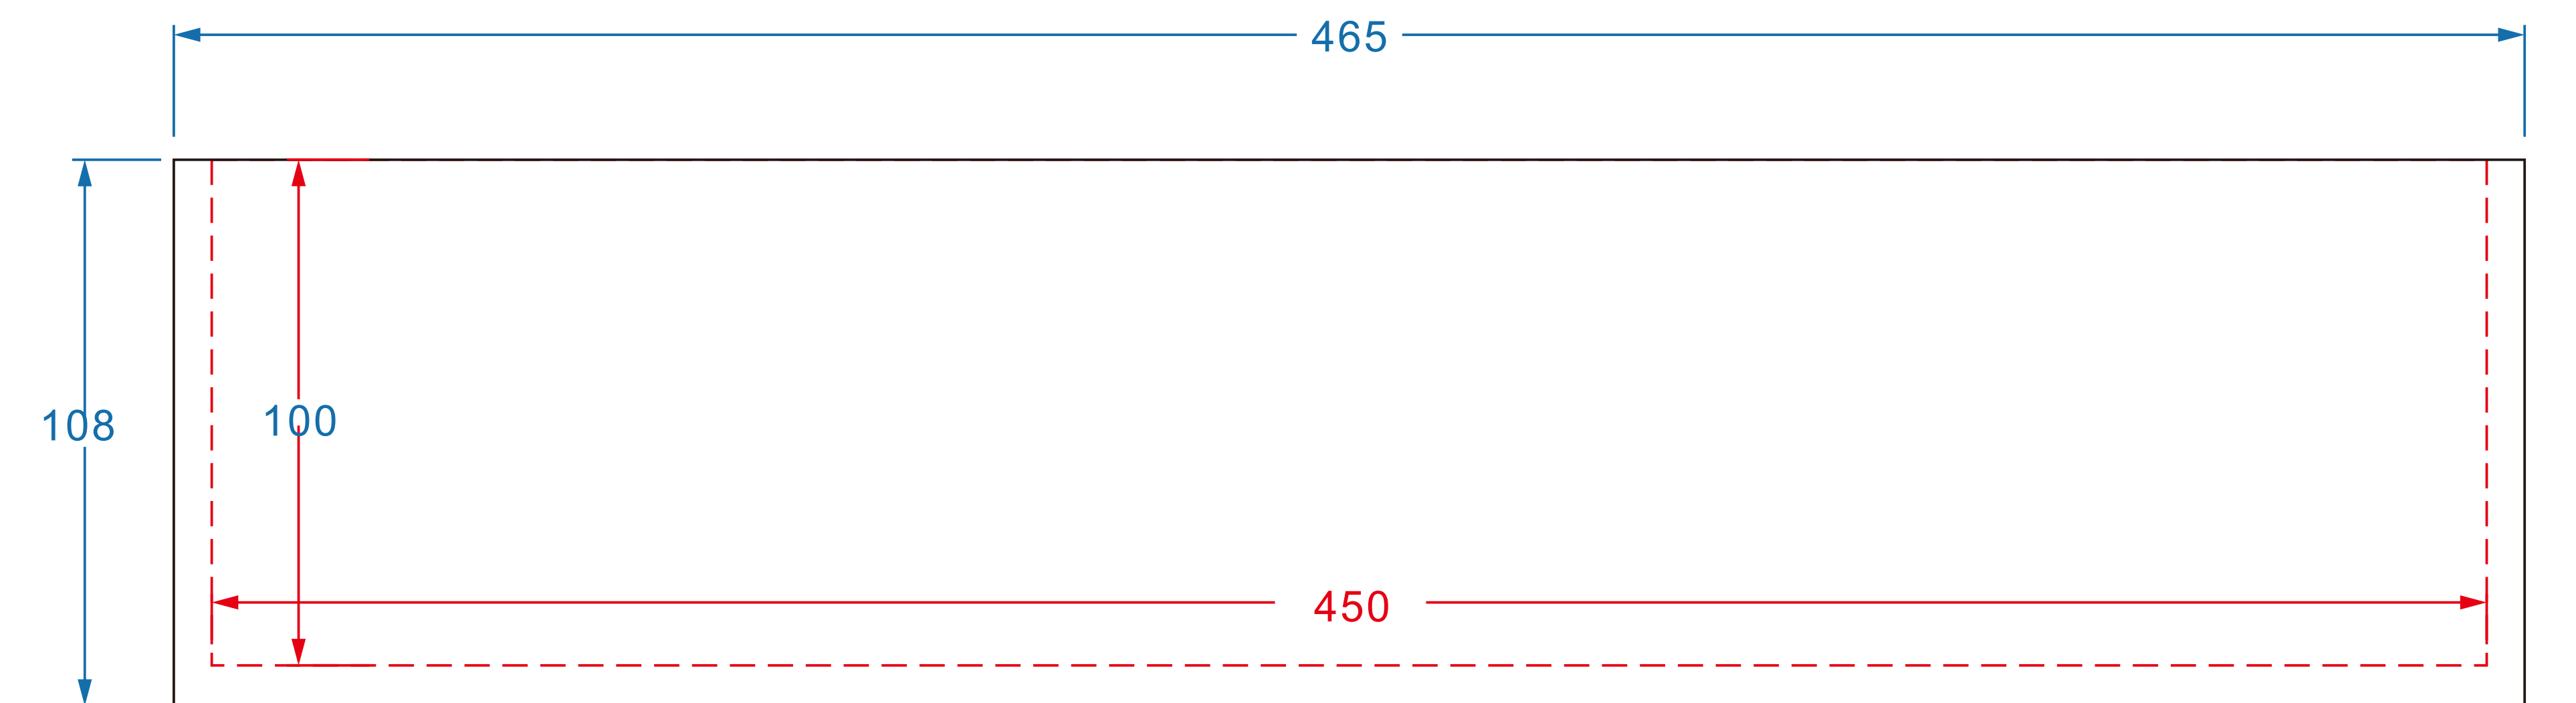


Half Wall


3X6m

1:10(cm)


Half Wall	3mX1m
Full Wall	3mX2m
Safe Area	

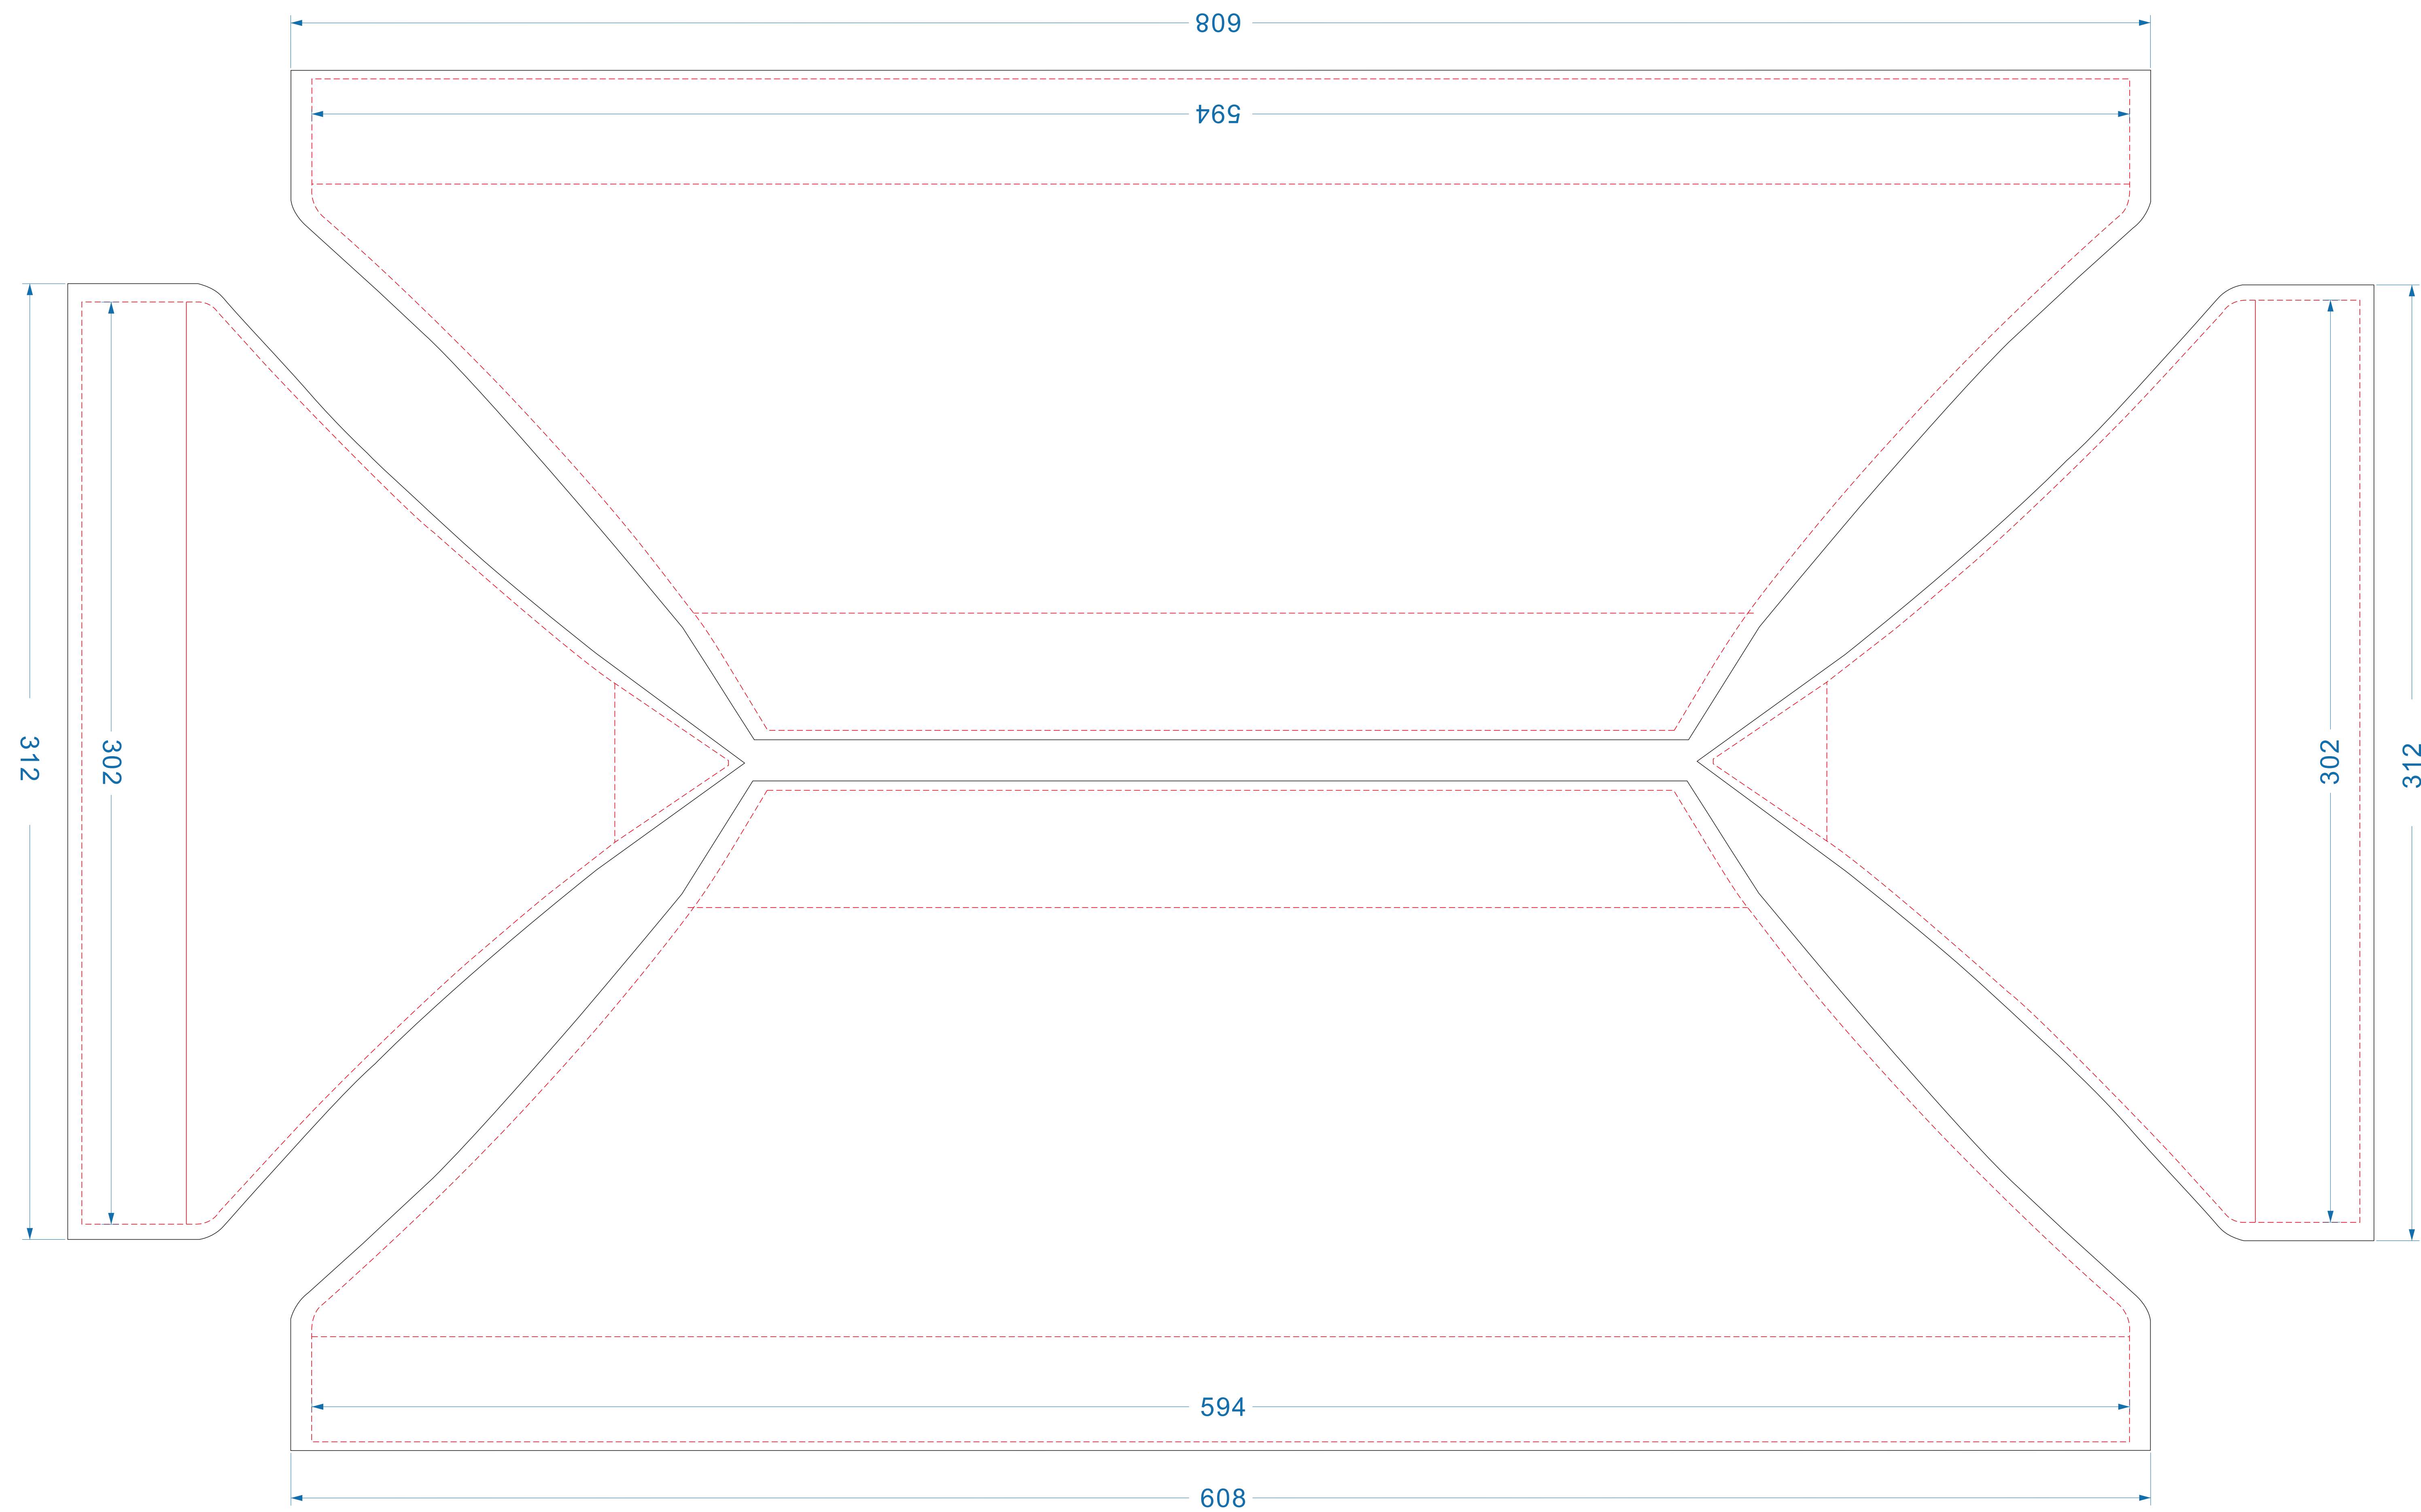


Tent Top

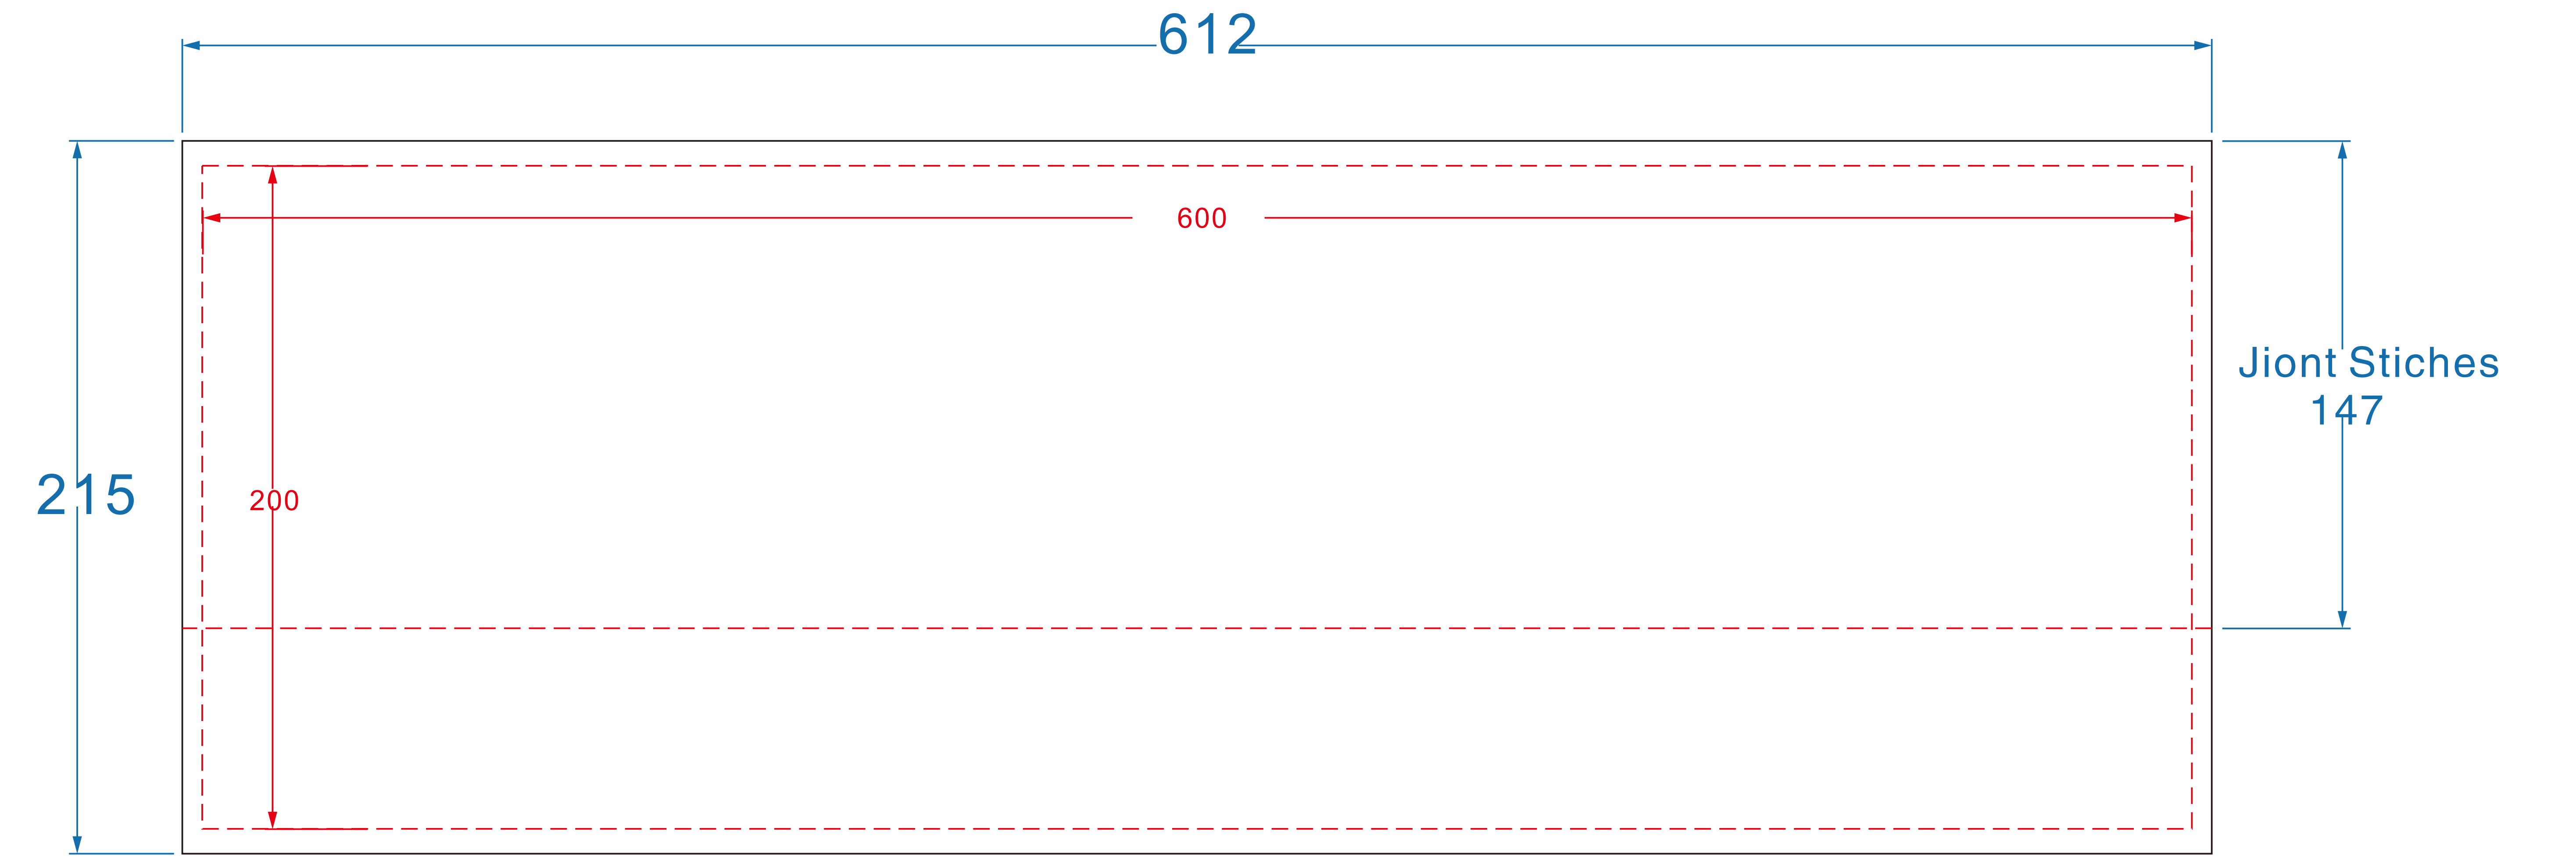

Full Wall

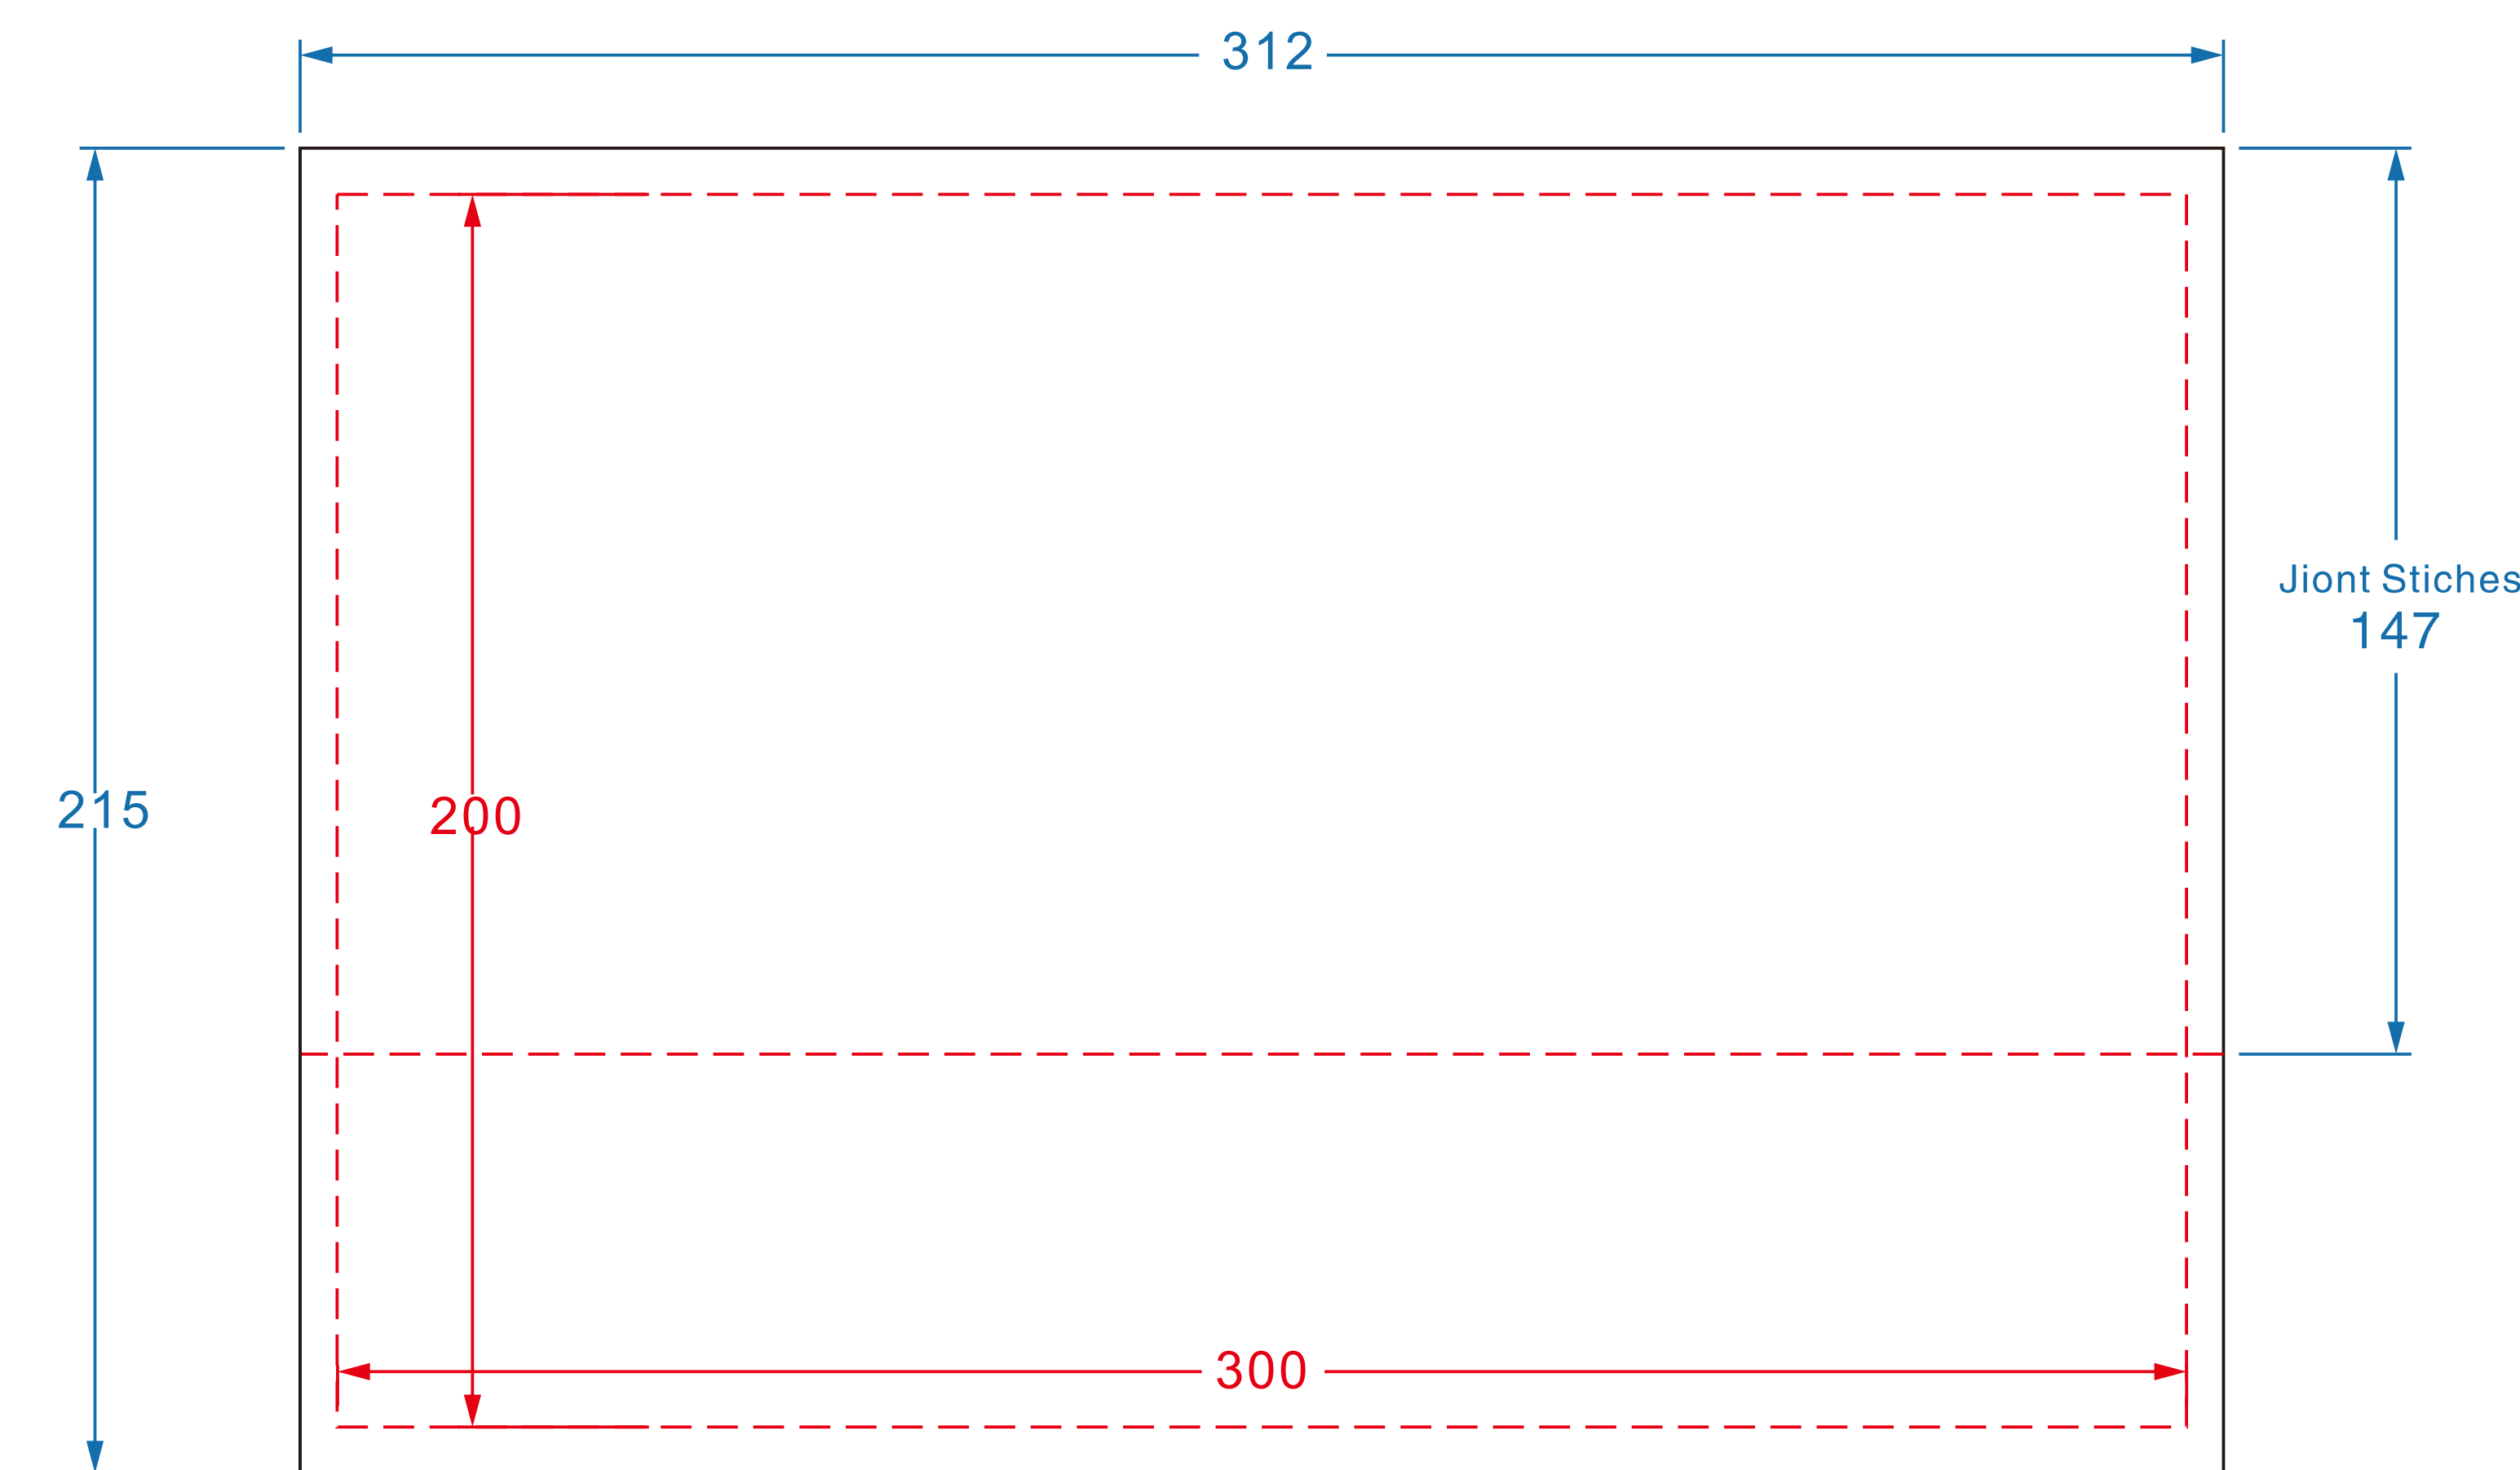

Full Wall

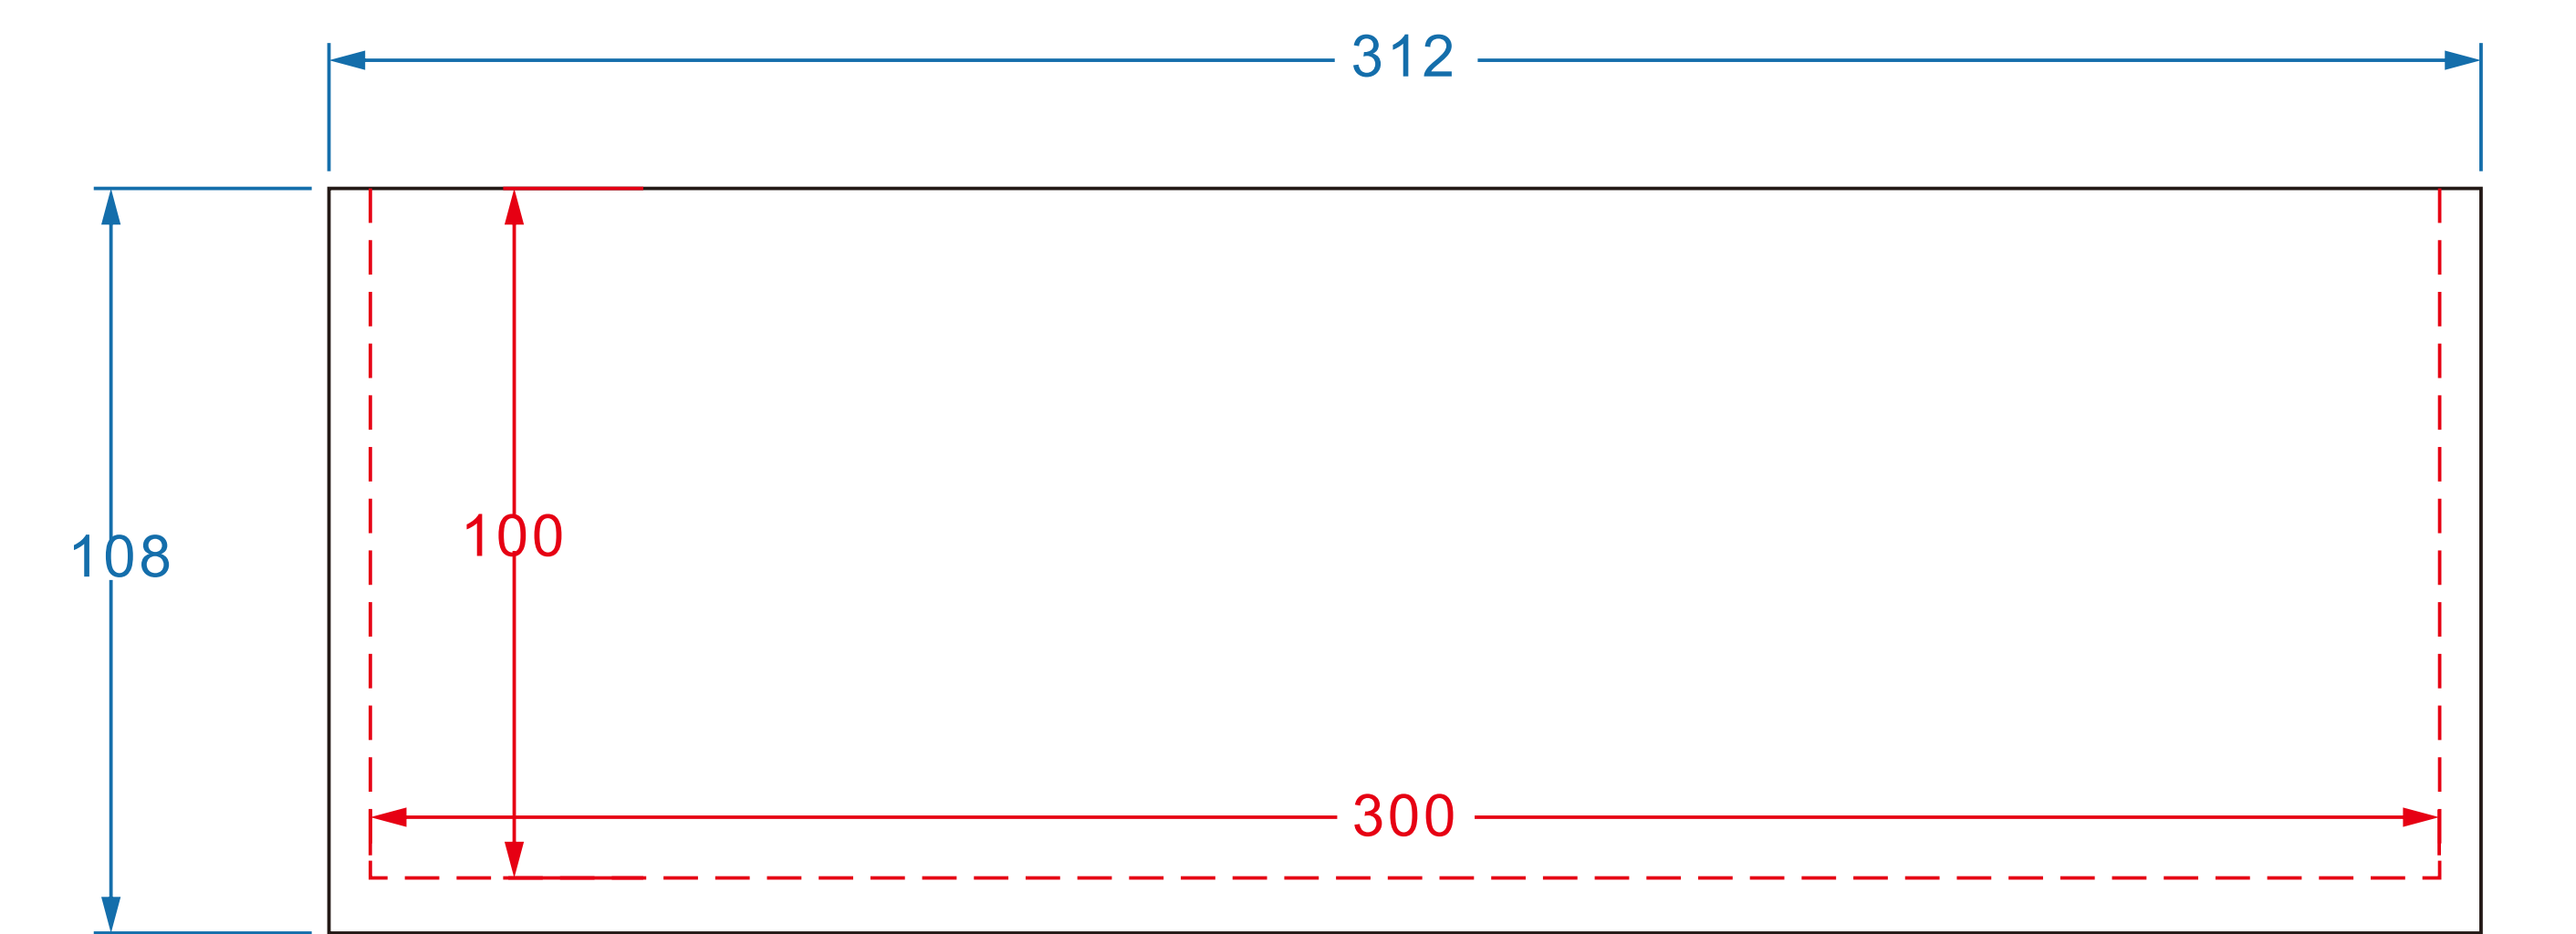

Half Wall